


PLOT NO. - A-132

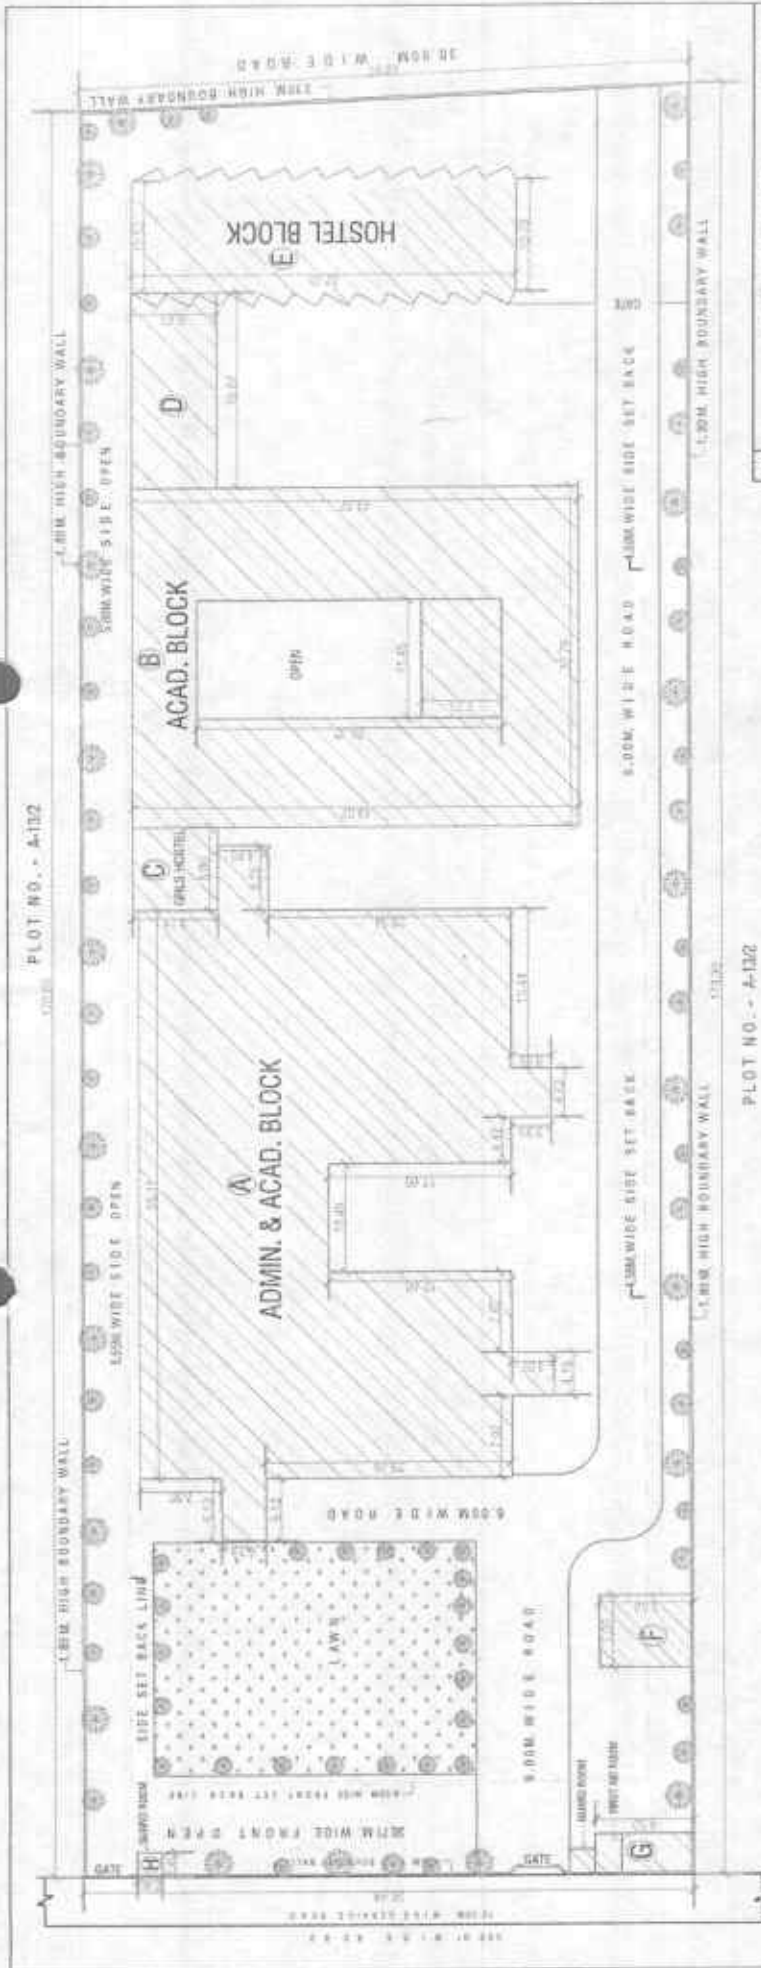

PLOT NO. - A-132

SITE PLAN

SCHEDULE OF AREA		IN SQM
1.	TOTAL AREA (IN LAND)	12,138.50
2.	PERMISSIBLE COVER AREA, OVER FLOOR AREA	8,870.70
3.	PERMISSIBLE AREA (IN FLOOR)	2,000.20
4.	COVERED COVER AREA ON FLOOR AT 24.0%	3,488.83
5.	TOTAL COVER AREA AT 50% FLOOR = 45.55%	8,970.17
6.	COVERED COVER AREA (IN FLOOR) AT 50.47%	10,076.15
7.	EXISTING COVER AREA (IN FLOOR)	10,076.15
AREA DETAILS:		
8.	COVERED AREA	10,076.15
9.	COVERED AREA	10,076.15
EXISTING PLAN FOR INSTITUTIONAL BUILDING
ON PLOT NO-A-13/1, SOUTH SIDE OF G.T. ROAD
GHAZIABAD.

FOR
PART LAY OUT PLAN
OF
INSTITUTIONAL GROUP OF INSTITUTIONS
GHAZIABAD.

Co-ordinator
Internal Quality Assurance Cell
Institute of Professional Excellence & Management
Ghaziabad



प्लॉट नं. 1, एम.एच.जी.सी. रोड, इन्स्टीट्यूट ऑफ प्रोफेशनल एग्जेलेंस एंड मैनेजमेंट
एम्पलूमेंट-9 मार्गित-2020

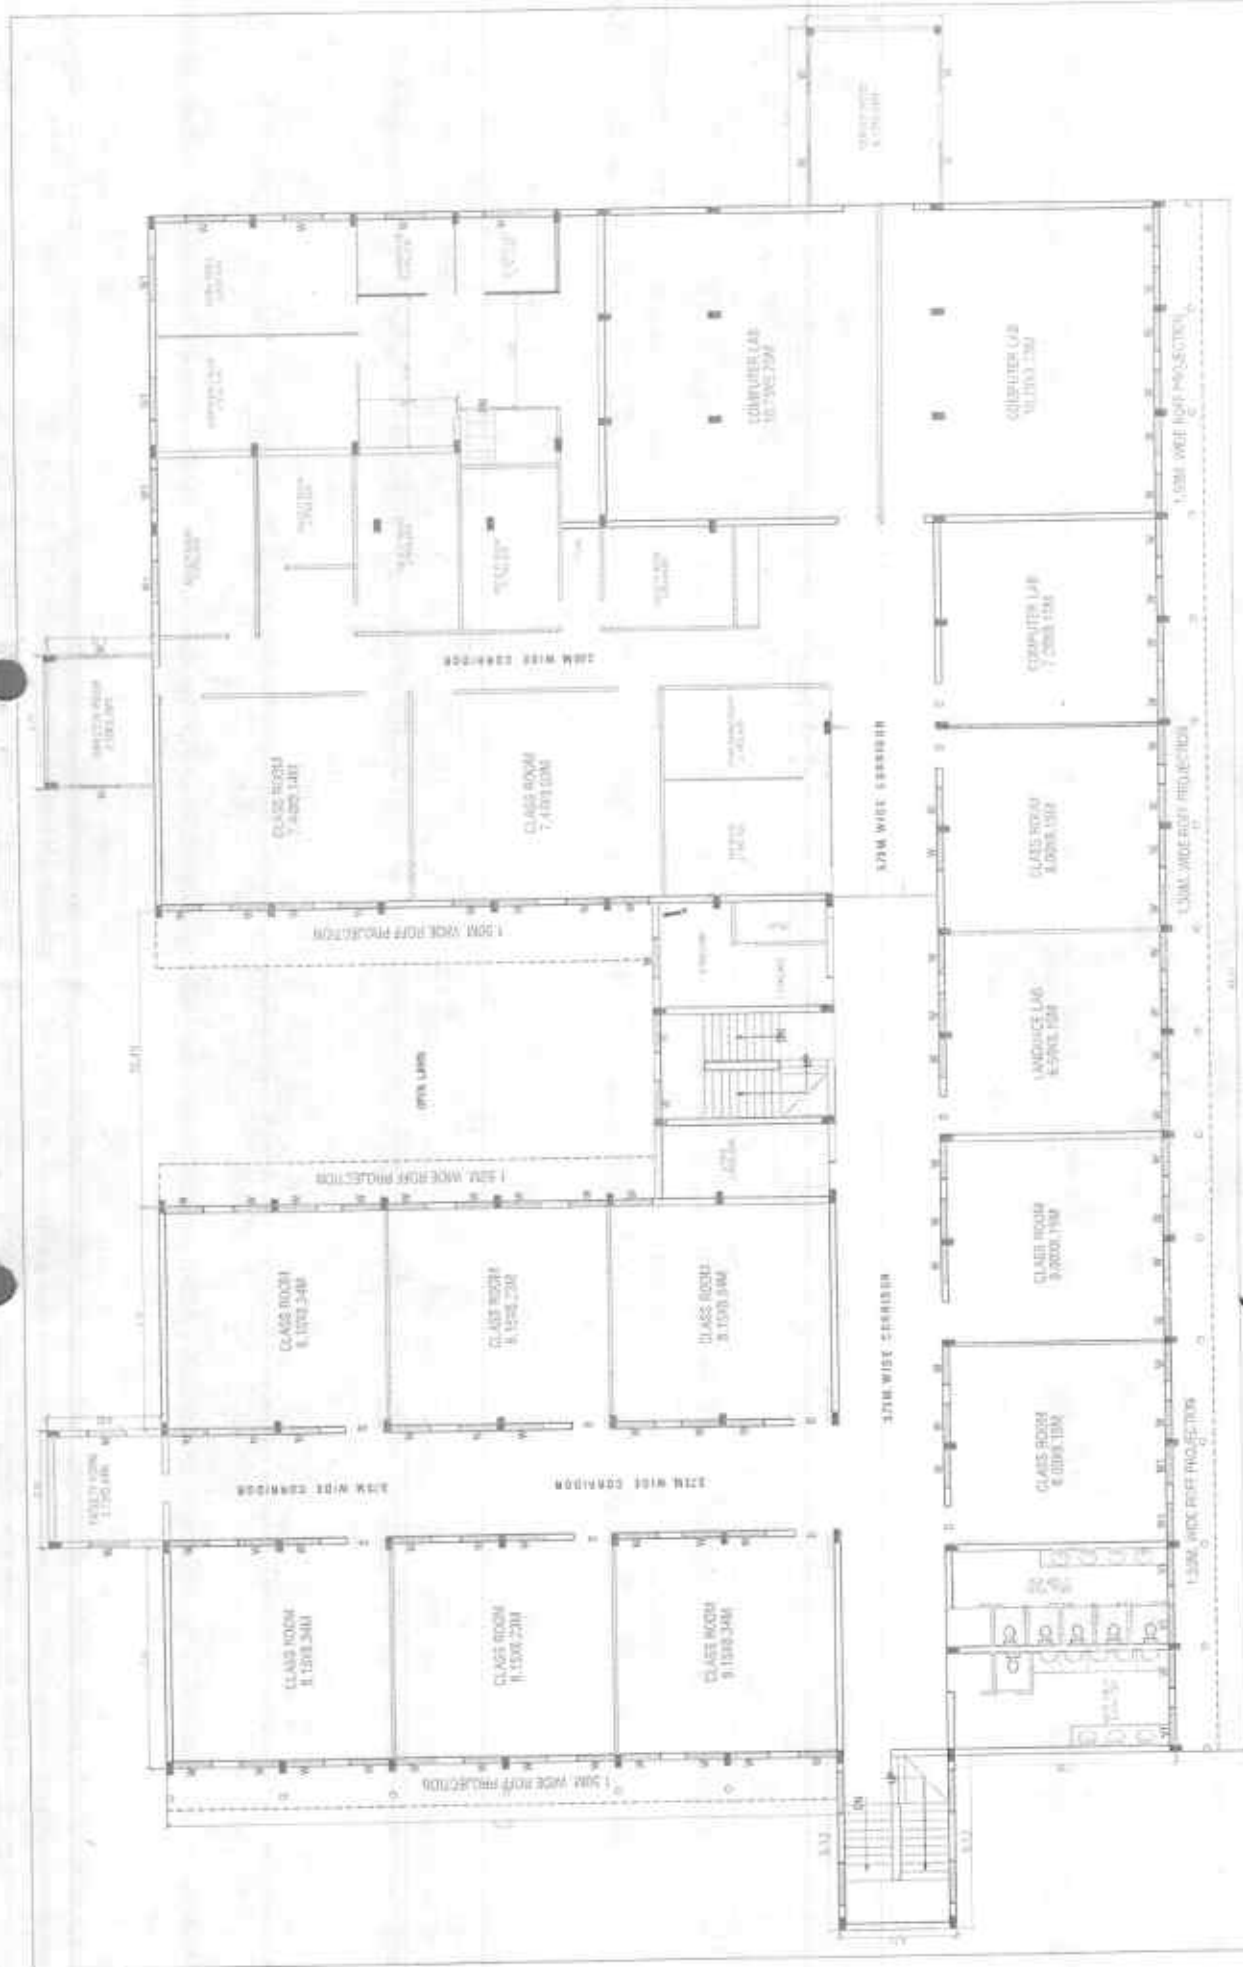

EXISTING PLAN FOR INSTITUTIONAL BUILDING ON PLOT NO-A-13/1, SOUTH SIDE OF G.T. ROAD, GHAZIABAD. FOR: IPEM GROUP OF INSTITUTIONS	Co-ordinator Inamal Qureshi - Finance Cell	DATE - SHEET NO. - SCALE - 1:100	REVISIONS	DATE OF ARCHITECT PRAJAY इन्स्टीट्यूट ऑफ प्रोफेशनल एकिलीस एण्ड मैनेजमेन्ट. ए-13/1, एस एस जी टी रोड, इन्स्टीट्यूट एरिया एनएच-9 गाजियाबाद-201008
---	---	---	------------------	---

